


Pioneer Hall

73 Winburn Way, Ashland, OR 97520

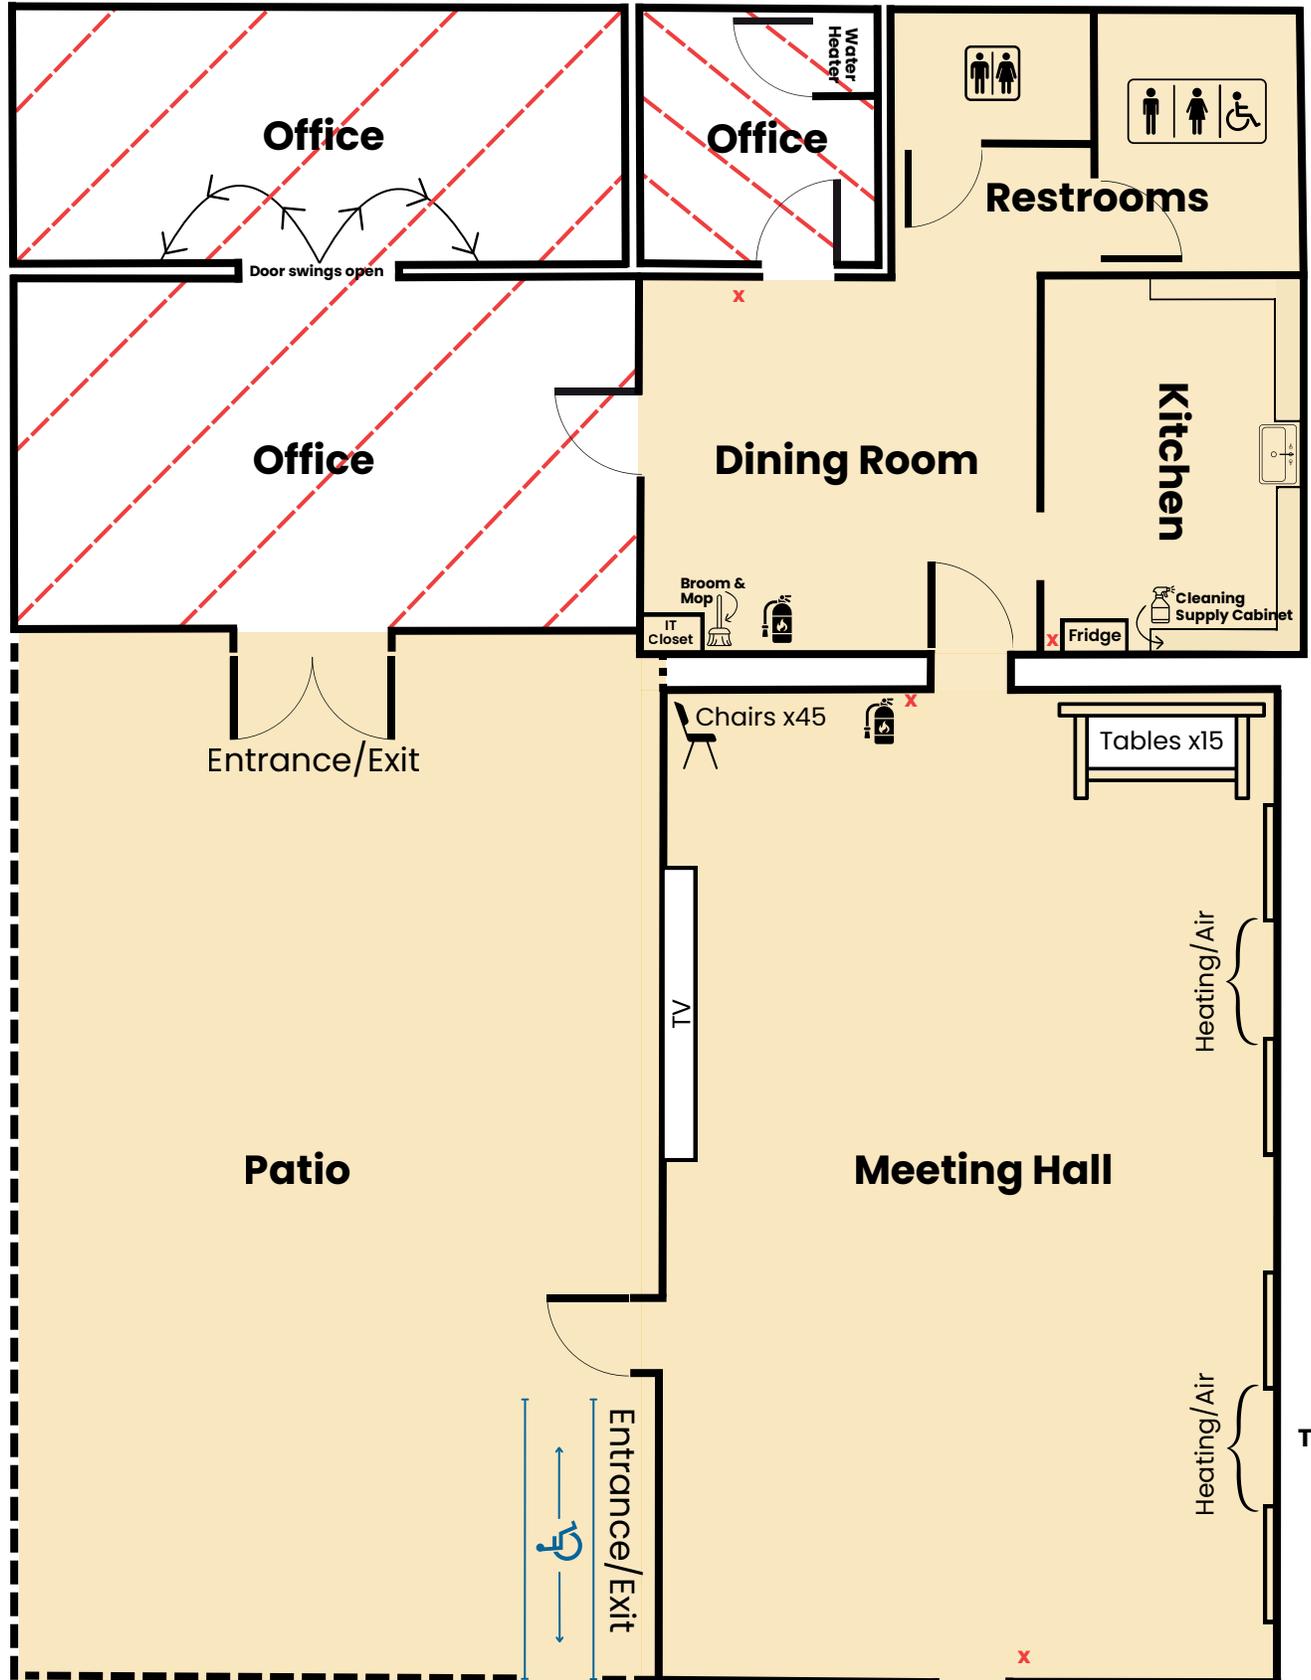

Non-Reservable

Reservable

X Light Switch

Supply Cabinet

Fire Extinguisher

Winburn Way

