


MAP OF ASHLAND

Surveyed by M.L.M. Call Aug 1879.

Scale 200 feet to one inch.

Ordinance Changing
Almond Street to High
Street See Vol. 190 page 225

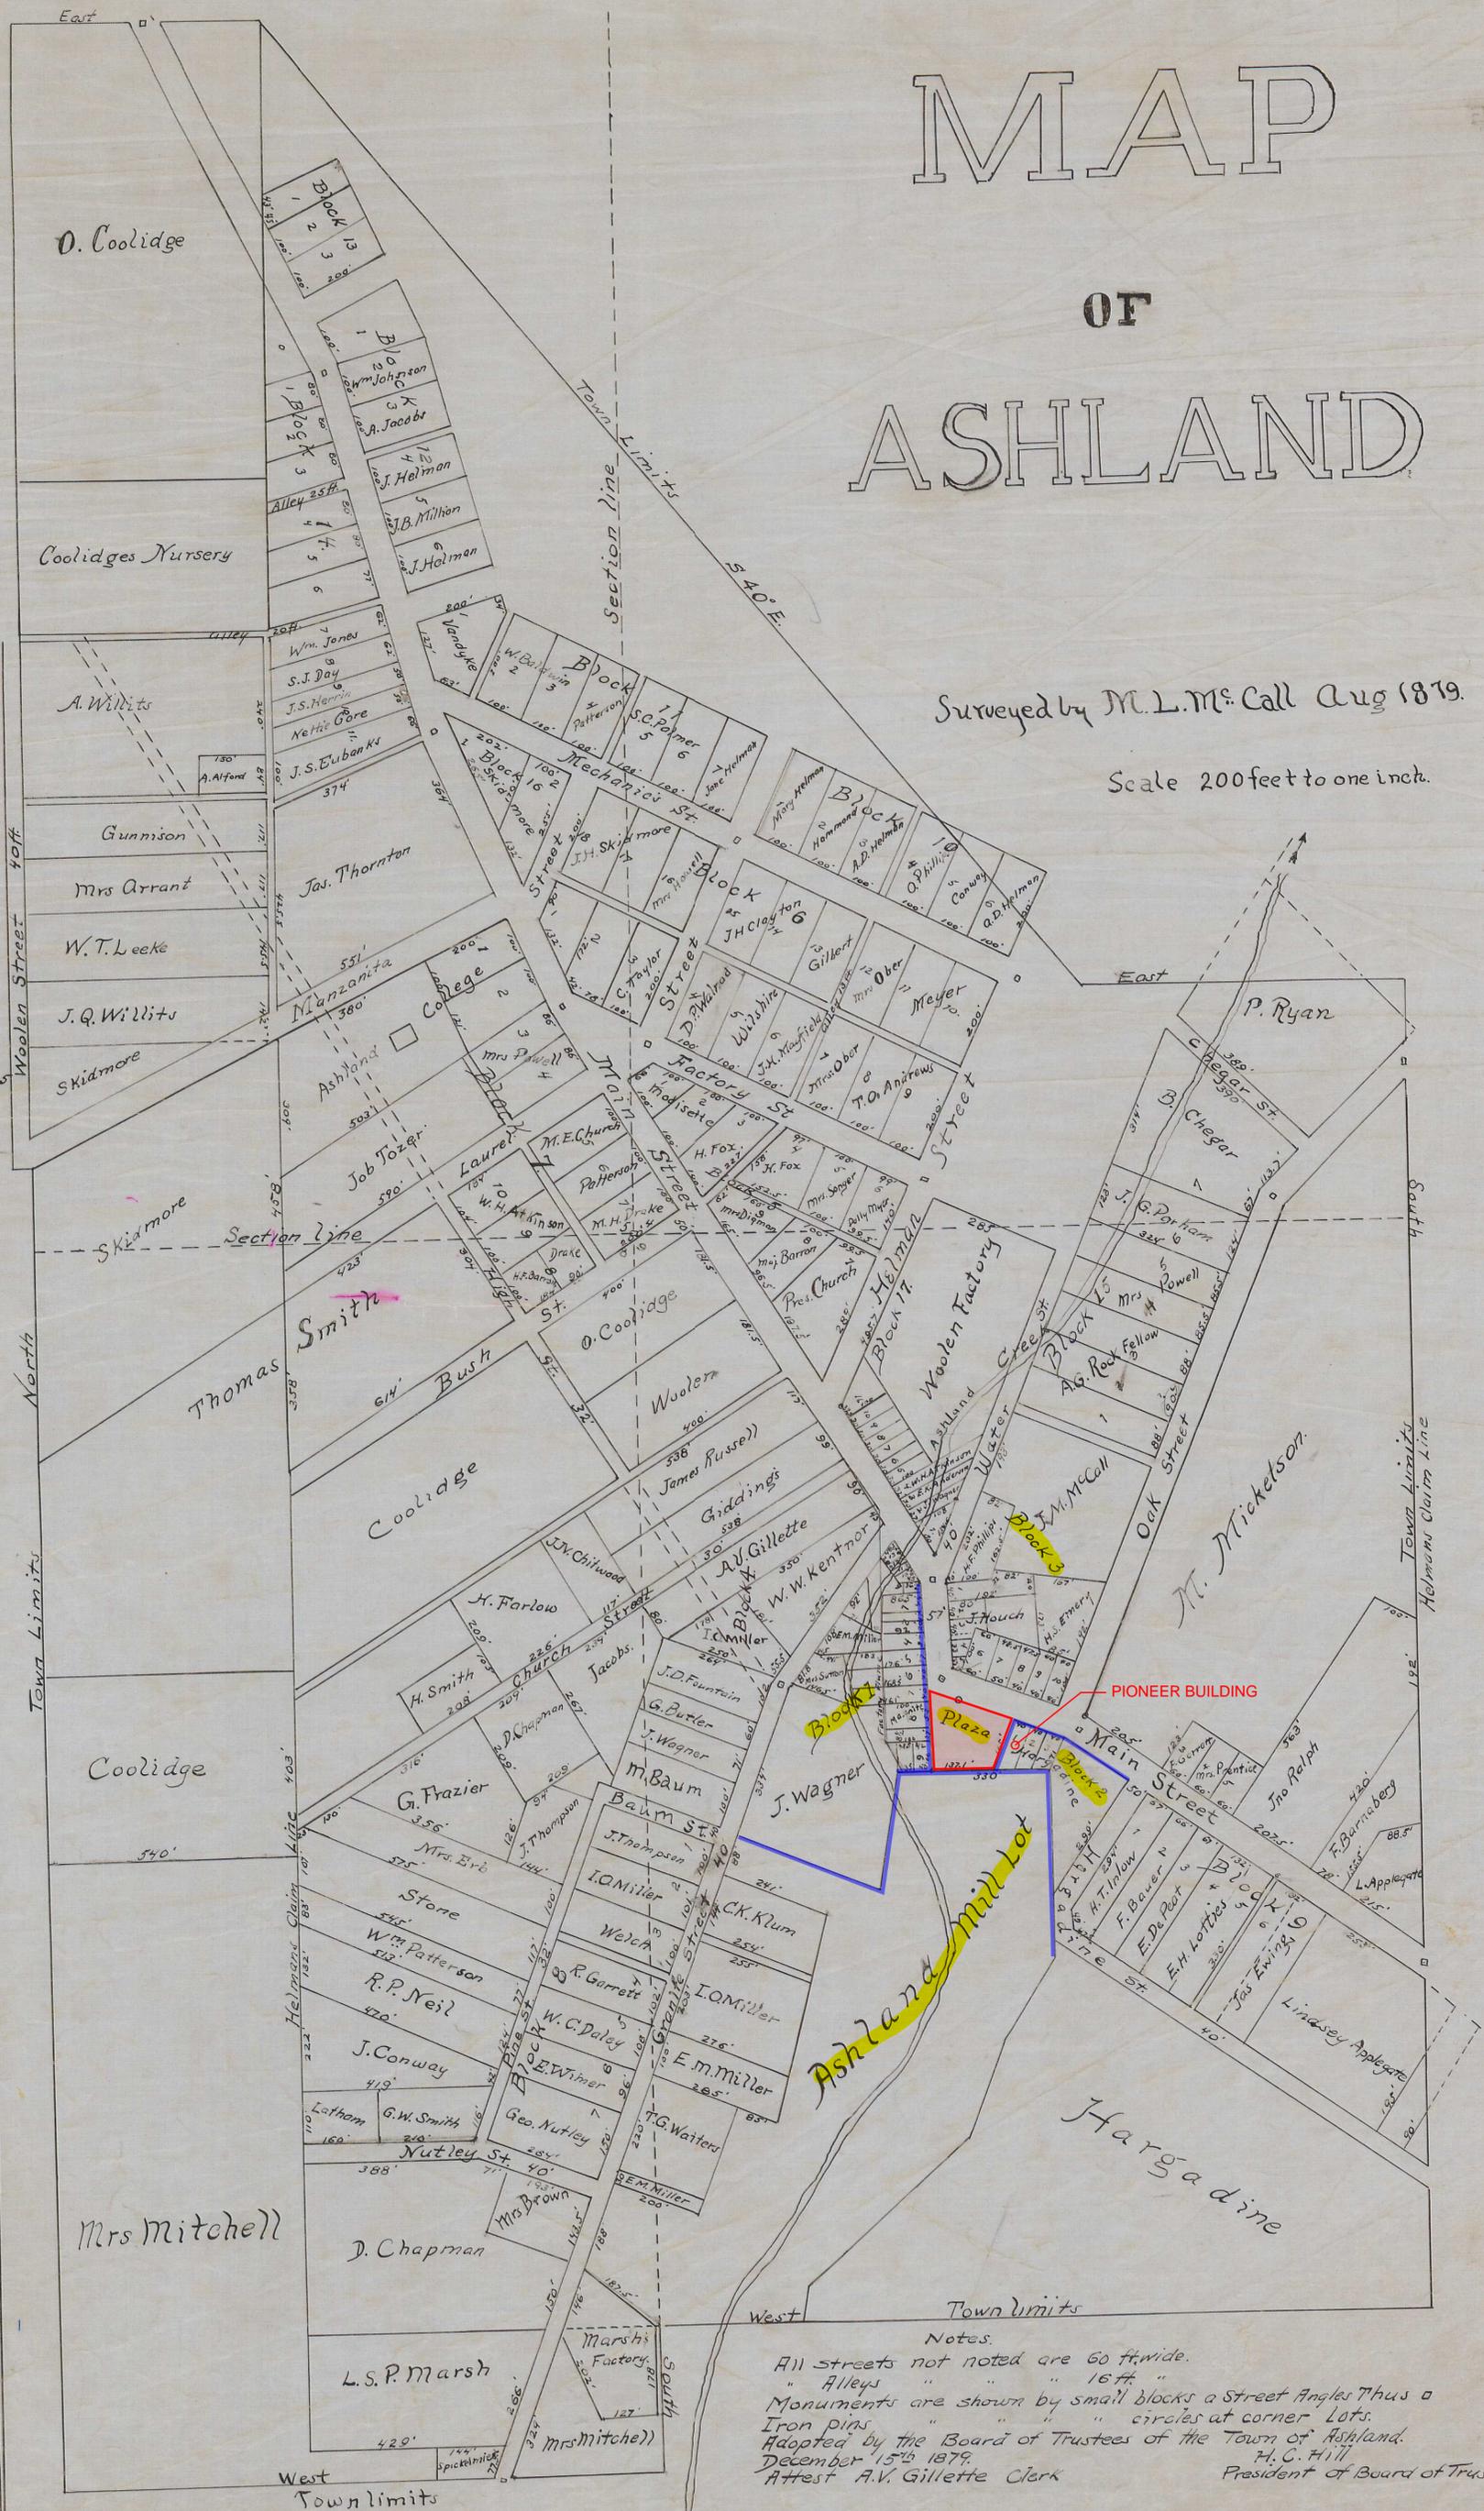

Notes:
 All streets not noted are 60 ft wide.
 " Alleys " " 16 ft. "
 Monuments are shown by small blocks a Street Angles thus a
 Iron pins " " circles at corner Lots.
 Adopted by the Board of Trustees of the Town of Ashland.
 December 15th 1879.
 Attest A.V. Gillette Clerk
 M.C. Hill
 President of Board of Trustees.

Copy from Road Records
 Vol. 2, page 13.
 Dec. 7, 1936. By F.M.P.
 Checked by C.Z.B.

L.S.
 State of Oregon }
 County of Jackson } s.s.
 I, hereby certify that the foregoing Plat of the Town of Ashland was received by me for record and duly recorded
 at page 13 of Vol. 2 of Jackson County Records of Roads at 1 o'clock P.M. December 26th 1879.
 E.B. Watson County Clerk.